


GRAVEL HILL SUB-DIVISION ON THE

N.W. 1/4 of Sec. 26 in Plymouth Village, T 1 S, R 8 E, Wayne County, Michigan.

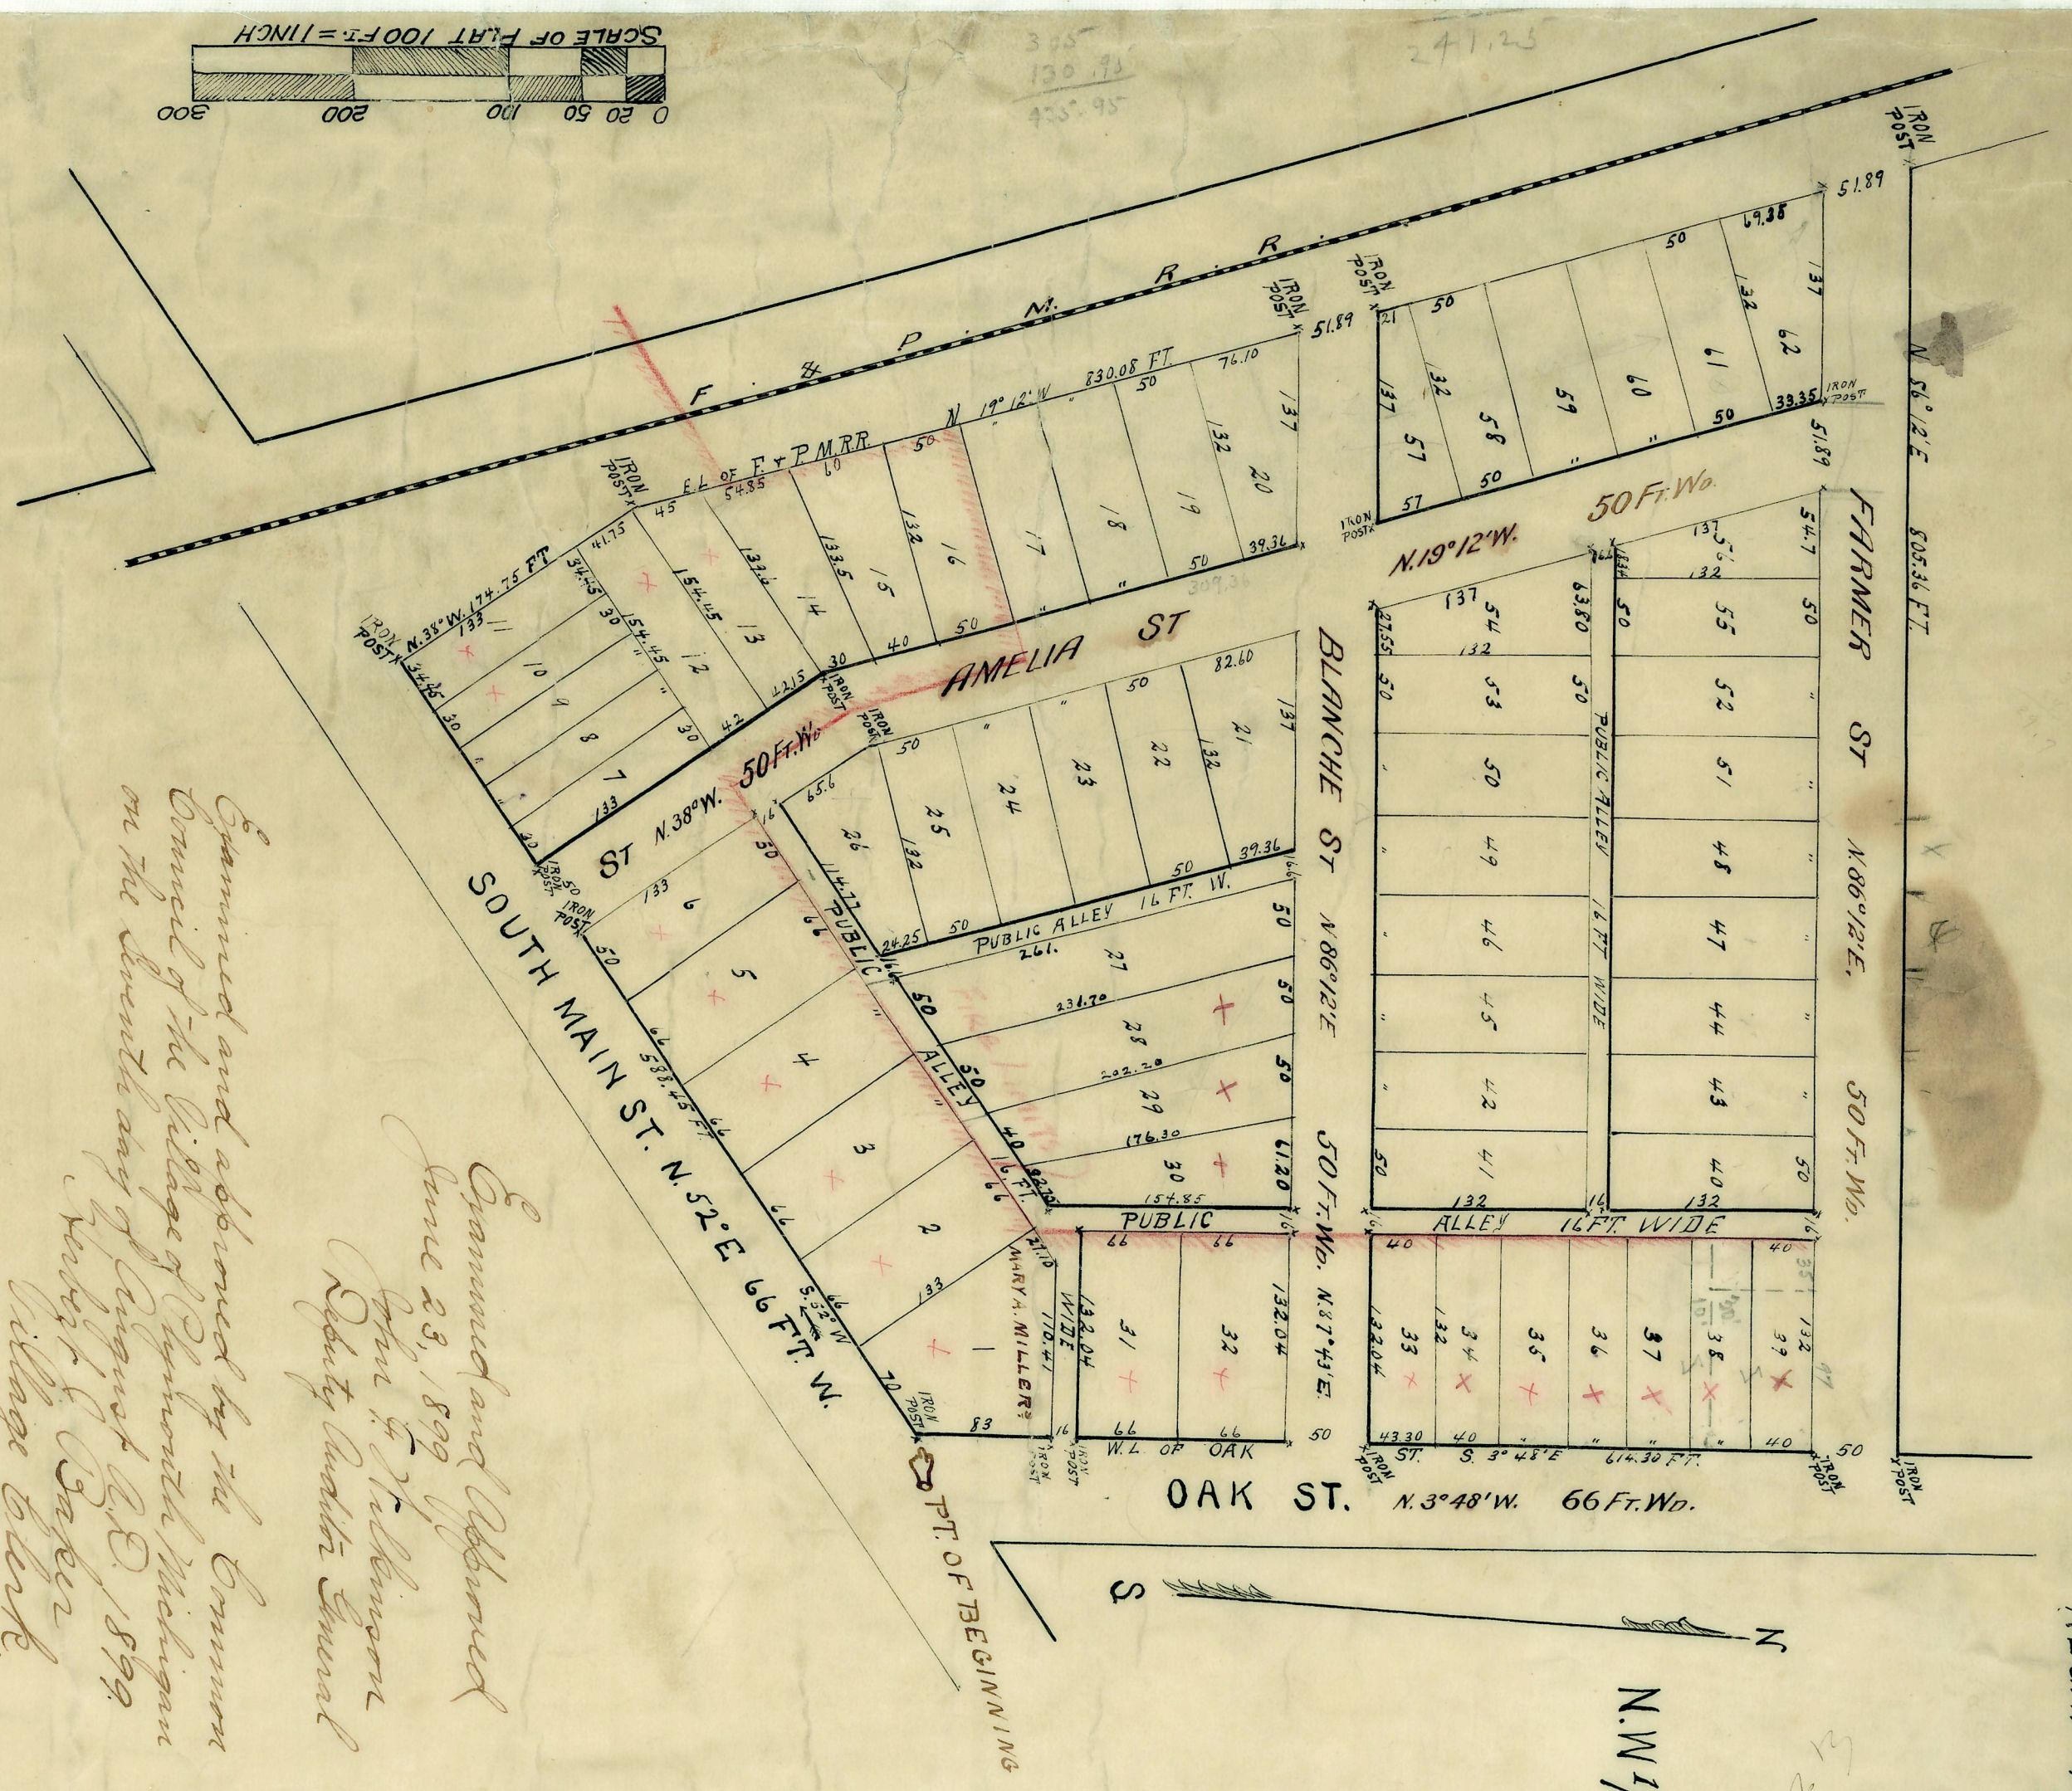

 Village Clerk

Examined and Observed
 June 23, 1899
 John G. Hollingsworth

Description of the land platted

The land embraced in the annexed plat of Gravel Hill Subdivision is described as follows viz: Beginning at an iron post standing on the northwest corner of South Main and Oak Streets, in said Village thence along the north line of said South Main Street S. 

That we, George A. Starkweather and Amelia Starkweather his wife and Mary A. Miller, as signers have caused the tract embraced in the annexed plat to be surveyed, and subdivided, and to be shown as Gravel Hill Subdivision and that the streets and alleys as shown said plat are hereby dedicated to the use of the public.

Witness our hands and seals this 19th day of June A.D. 1899
 George A. Starkweather
 Amelia Starkweather
 Mary A. Miller

State of Michigan }
 County of Wayne }
 On this 19th day of June A.D. 1899 before me a Notary Public in and for said County, personally appeared George A. Starkweather and Amelia his wife and Mary A. Miller, to me known to be the persons who executed the above declaration and acknowledged the same to be their free act and deed.

Notary Public
 My Comm. expires on 19th day of June 1899


I hereby certify that the plat herein set out is a correct one and that permanent monuments consisting of oak stakes (except where iron is depicted on the plat) have been planted at points marked thus X as shown at all angles in the boundaries of the land platted and at all intersections of streets and alleys
 Done June 19, 1899
 A. H. Hollingsworth
 Notary Public