

169463



PRICE PLACE Subdⁿ

—ON—


The East 1/2 of the South West 1/4 of SECTION 26.

T. 1. S. of R. 8. E.

IN PLYMOUTH Village Wayne Co., Michigan.



SCALE, ONE INCH = 80 FT.

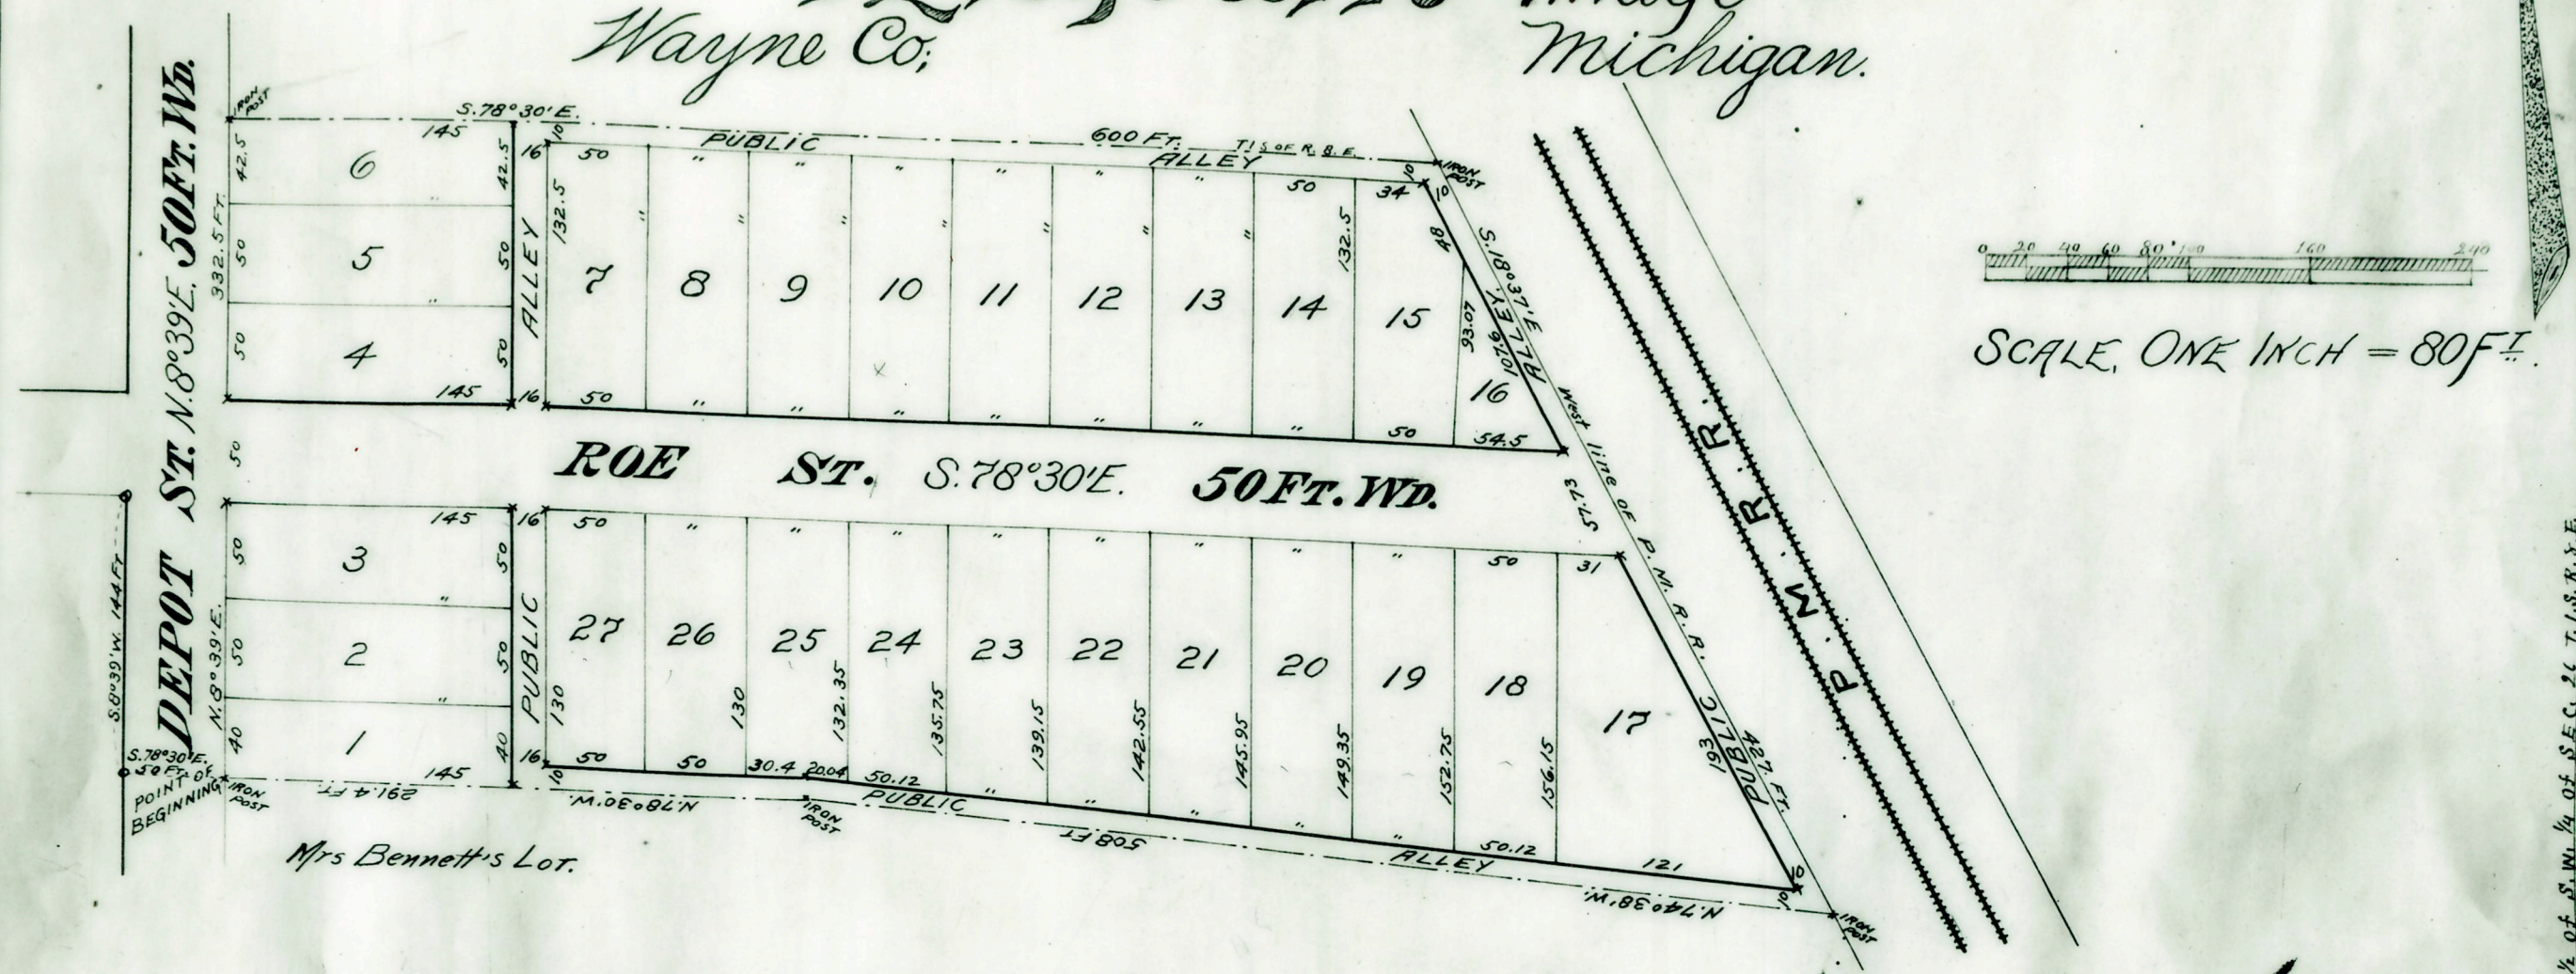

Description

The property herein platted is described as follows:—Beginning at the North West corner of Mrs Bennett's Lot, on the East 1/2 of the South West 1/4 of SEC. 26, T. 1. S. of R. 8. E. in PLYMOUTH Village, Wayne Co., Michigan. Thence N. 8° 39' E. 332.5 Ft. Thence S. 78° 30' E. 600 Ft. Thence S. 18° 37' E. 427 Ft. Thence N. 74° 38' W. 308 Ft. Thence N. 78° 30' W. 291 Ft. to the place of beginning. Said point of beginning is situated, S. 8° 39' W. 144 Ft. and S. 78° 30' E. 50 Feet distant from the S. W. corner of ROE and DEPOT Sts. in said Village of PLYMOUTH.

I hereby certify that the above Plat is correct, and that Monuments consisting of 1/2 inch Iron Posts, 12 inches long, have been planted at all points marked (X) and at all intersections of Streets or Streets and Alleys, and at all angles in the boundaries of the Land Platted
DETROIT, Aug. 10, 1909.

A. H. Willmarth
Surveyor & C. E.

KNOW ALL MEN BY THESE PRESENTS, that I WM H. RAMPTON Executor of the last will and testament of C WESLEY PRICE Deceased and proprietor of said land under the terms of said will Have caused the land embraced in the above plat to be surveyed laid out and platted, to be known as PRICE PLACE Subdⁿ on the East 1/2 of the South West 1/4 of SEC. 26, T. 1. S. of R. 8. E. in PLYMOUTH Village, Wayne Co., Michigan, and that the Streets and Alleys, shown on said plat are hereby dedicated to the use of the public.

Witness our hands and seals this the 10 day of August A. D. NINETEEN HUNDRED AND NINE
In presence of:
A. H. Willmarth } William H. Rampton Executor L.S.
Marcell M. Willmarth } L.S.

EXAMINED and APPROVED, at a special meeting of the Council of PLYMOUTH Village, held at their Council Room August 16th 1909.

W. J. Markham PRESIDENT
C. H. Rothman CLERK

STATE OF MICHIGAN } ss.
County of Wayne, }
We Otto Stoll

Register of Deeds, and A. H. Willmarth Surveyor, hereby certify that we have each carefully compared this copy with the original plat of PRICE PLACE Subdⁿ on the East 1/2 of the South West 1/4 of SEC. 26, T. 1. S. of R. 8. E. in PLYMOUTH Village, Wayne Co., Michigan and that it is an exact copy thereof and of the whole of such original map or plat

Otto Stoll Register of Deeds.
A. H. Willmarth Surveyor.

STATE OF MICHIGAN } ss.
County of Wayne, }
On this the 10 day of August 1909.

before me, a Notary Public in and for the said County, personally appeared the above named William H. Rampton

known to me to be the same person who executed the above dedication, and who acknowledged the same to be his free act and deed, as executor, and proprietor, under the terms of the last will of C WESLEY PRICE Deceased.

Wm. H. Rampton }
NOTARY PUBLIC
Wayne Co., Michigan.

My Commission expires Dec. 2 1913

Examined and Approved

AUG 19 1909

William J. Sampson
Deputy Auditor General

Wayne County Treasurer's Office,
Detroit, Mich. 25 Aug. 1909
I hereby certify that according to the Records of this Office all State and County Taxes for five years prior to the 25 day of Aug 1909 are paid, and that there are no Tax Liens or Titles held by the State or any individual against the above described property.
Wm. J. Miller
WAYNE COUNTY TREASURER

REGISTERS OFFICE, } ss.
WAYNE COUNTY, }

This instrument was presented and received for record this 27 day of Aug A. D. 1909 at 3:00 o'clock P. M. and recorded in Liber 26 of deeds, on page 62 as a proper certificate was furnished in compliance with Section 2957, Compiled Laws of 1897.

Otto Stoll
Register of Deeds

