

Wayne
Plymouth Virginia
Park Subd.
26
Nov 24 11:50
a 84 51 Photo
By Charles F. Bennett
Wife

PLYMOUTH

VIRGINIA PARK SUB'N.

OF PART OF THE N.E. 1/4 OF SEC. 27 T. 15. R. 8 E.
PLYMOUTH VILLAGE WAYNE CO. MICH.


Nov 24-1924
L. Hauer

SCALE: 1/50 FEET-1 INCH.

NOTE: All dimensions are given in feet and decimals thereof.

Nov 24-1924
L. Hauer

Nov 28-1924
L. Hauer

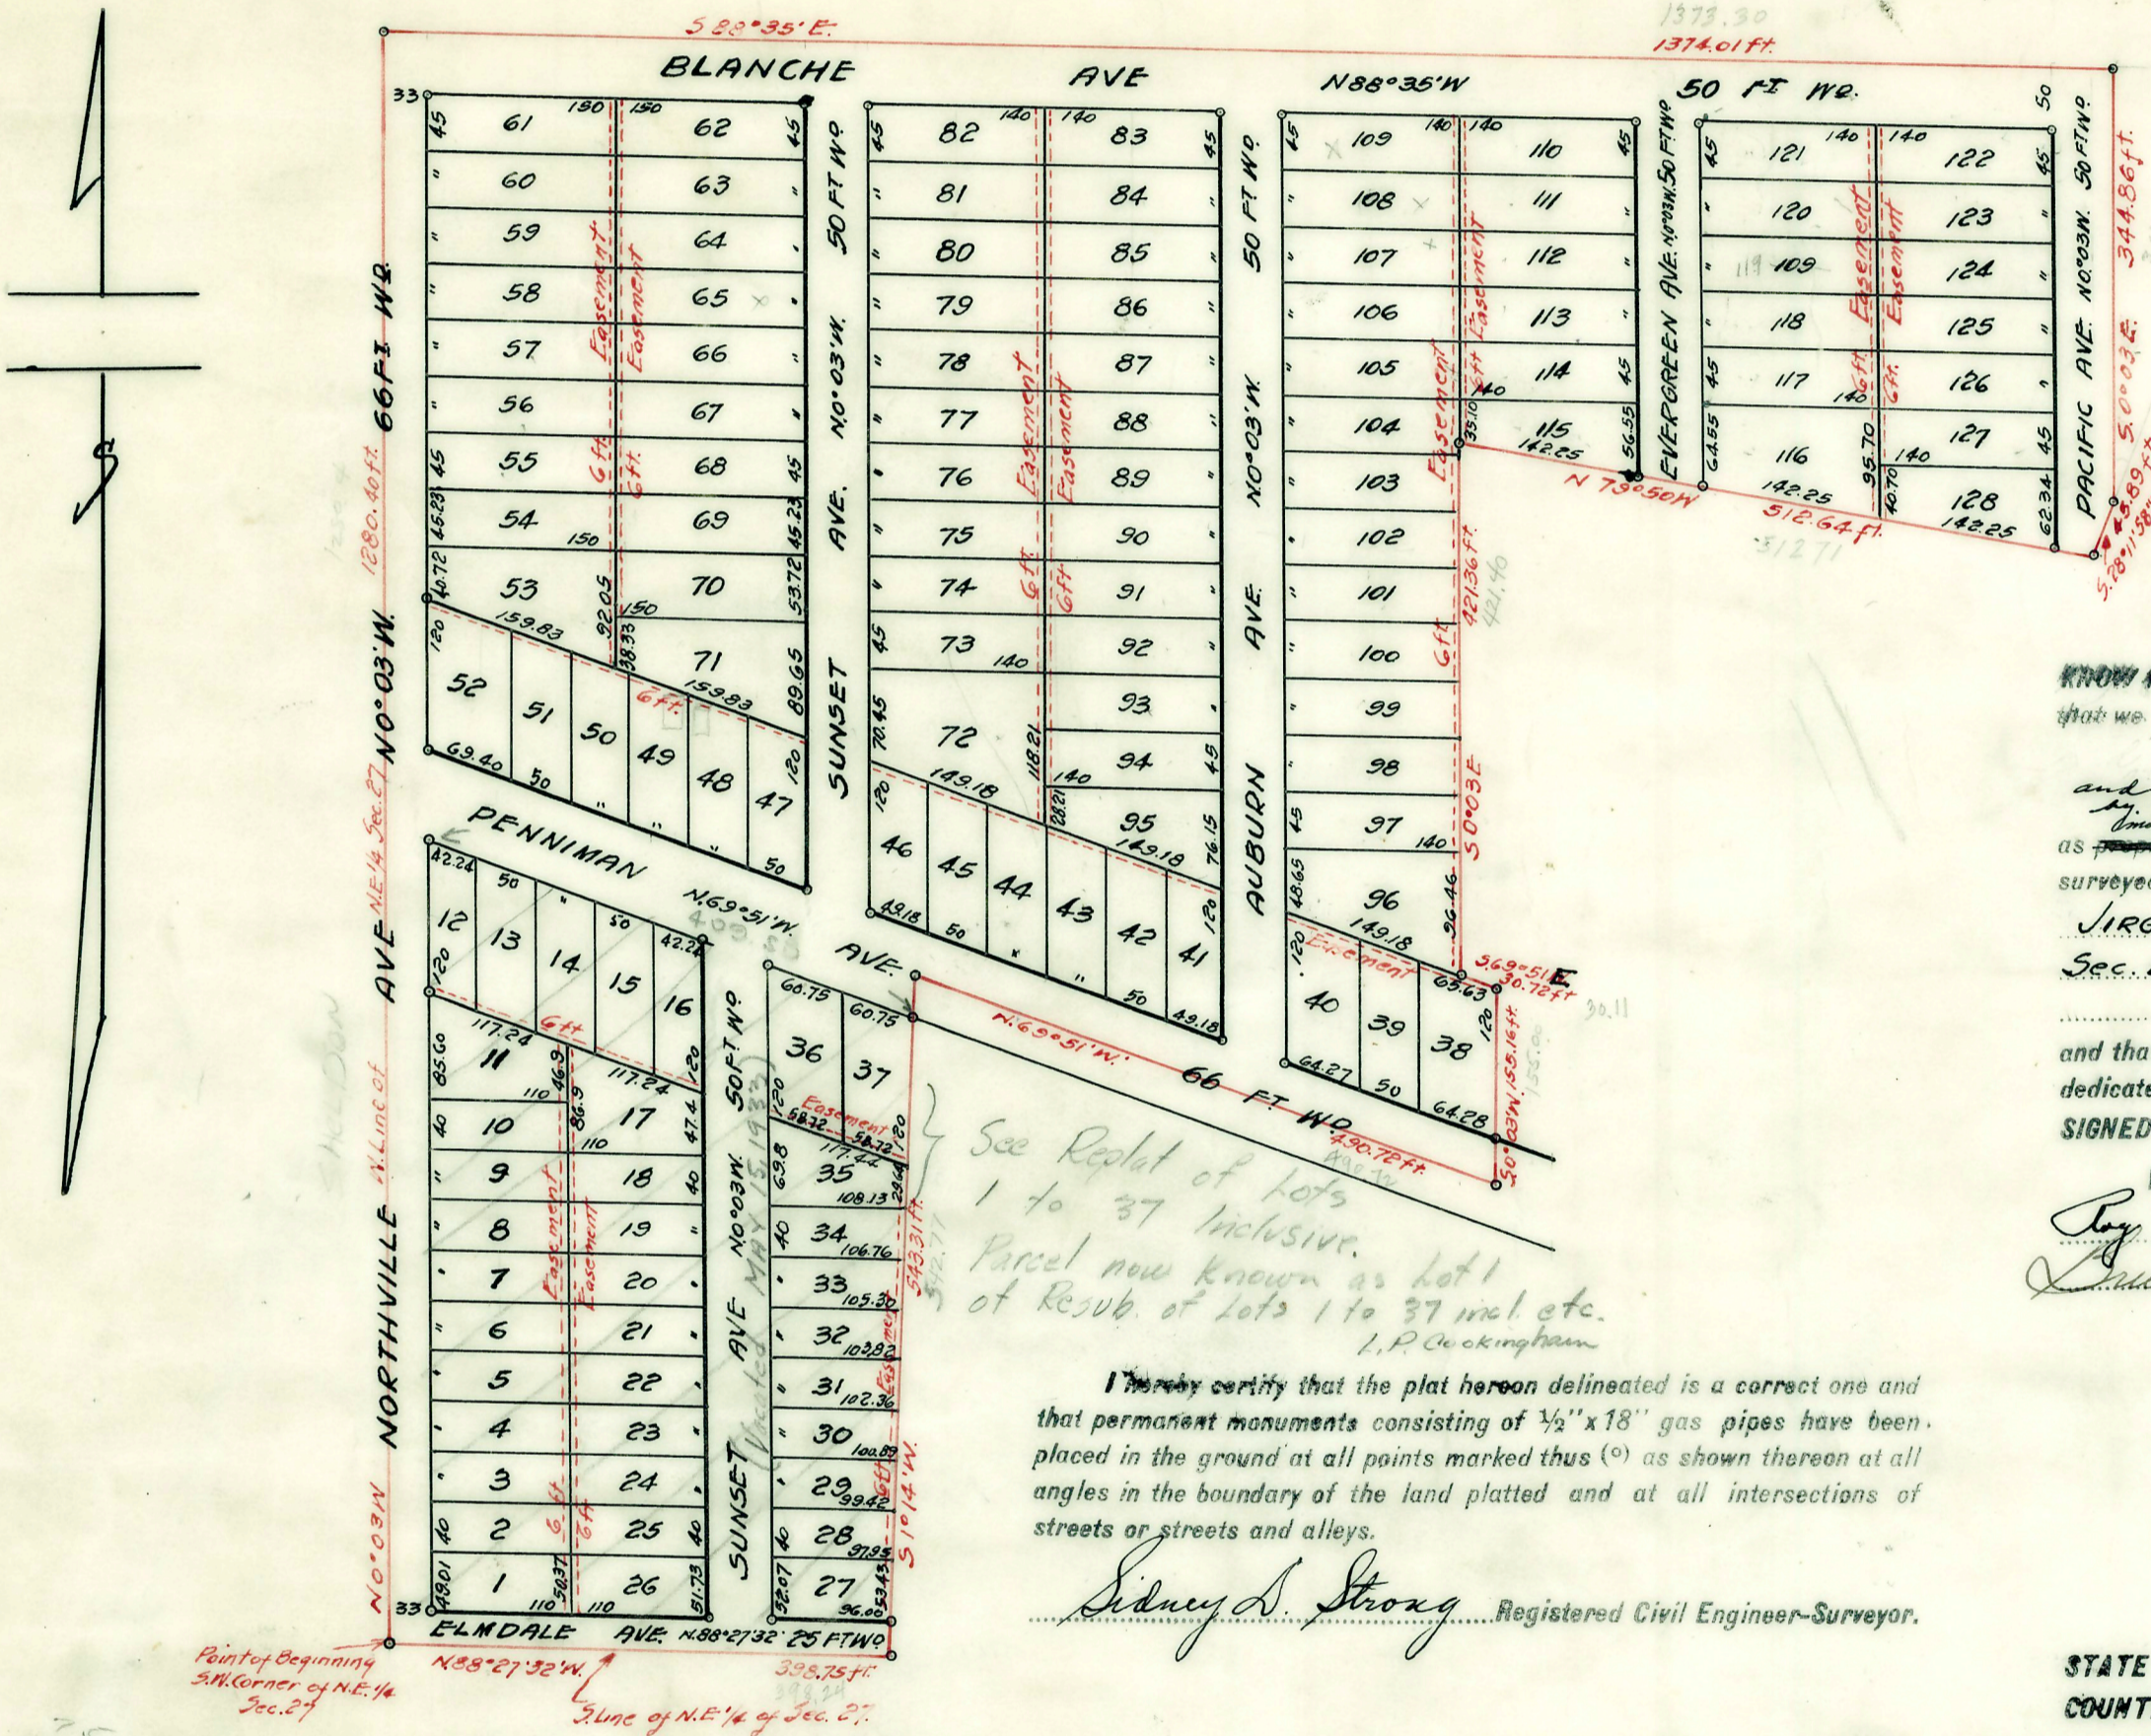

See Record of Lots
1 to 37 inclusive.
Parcel now known as Lot 1
of Reub. of Lots 1 to 37 incl. etc.
I. R. Cunningham

I hereby certify that the plat hereon delineated is a correct one and that permanent monuments consisting of 1/2" x 18" gas pipes have been placed in the ground at all points marked thus (o) as shown thereon at all angles in the boundary of the land platted and at all intersections of streets or streets and alleys.

Sidney S. Strong Registered Civil Engineer-Surveyor.

KNOW ALL MEN BY THESE PRESENTS that we Charles A. Fisher single man, Blanche Stuckland, Chas. S. Bieby and Mary A. Bieby his wife, respectively and Plymouth United Savings Bank a Michigan Corporation as Trustees, have caused the land embraced in the annexed plat to be surveyed, laid out and platted, to be known as the "PLYMOUTH VIRGINIA PARK SUB'N." of part of the N.E. 1/4 of Sec. 27 T. 15. R. 8 E. Plymouth Village Wayne Co. Mich.

and that the streets easements and alleys shown on said plat are hereby dedicated to the use of the public.

SIGNED AND SEALED IN PRESENCE OF

WITNESSES:
Roy R. Carratt Charles A. Fisher (L.S.)
Blanche Stuckland Chas. S. Bieby (L.S.)
Mary A. Bieby (L.S.)
Plymouth United Savings Bank (L.S.)
by C. A. Fisher Trustee L.S.
E. S. Bennett Treas. L.S.
Blanche Stuckland L.S.

STATE OF MICHIGAN S.S.
COUNTY OF Wayne
On this 12th day of Nov. 1924, before me, a Notary Public, personally came the above named Charles A. Fisher, Chas. S. Bieby, Mary A. Bieby, Blanche Stuckland known to me to be the person(s) who executed the above dedication and acknowledged the same to be their free act and deed.
Roy R. Carratt
Notary Public, in and for Wayne Co., Michigan.
My commission expires June 26, 1928

DESCRIPTION

The property hereon platted is "Plymouth Virginia Park Sub'n" of the part of the N.E. 1/4 of SEC 27 T 15 R 8 E, PLYMOUTH VILLAGE WAYNE CO., MICH. described as:- Beginning at the S.W. corner of the N.E. 1/4 of Sec 27; thence along the W. line of the N.E. 1/4 - N. 0° 03' W. 1280 .40 ft; thence S. 88° 35' E 1,374.01 ft; thence S. 20° 11' 58" W. 45.89 ft; thence N. 79° 50' W. 512.64 ft; thence S 0° 03' E 421.36 ft; thence S 69° 51' E. 30.72 ft; thence S 0° 33' W 155.16 ft; thence N 69° 51' W. 490.72 ft; thence S 1° 14' W. 543.31 ft; to the S line of the N.E. 1/4 of Sec 27 thence along the said S line of the N.E. 1/4 of Sec 27 - N. 88° 27' 32" W 398.75 ft; to the point of beginning.

STATE OF MICHIGAN S.S.
COUNTY OF Wayne
On this 12th day of Nov. 1924, before me, a Notary Public in and for said county, personally came the above named C. A. Fisher + E. S. Bennett to me personally known who being each by me duly sworn did say that they are the President and Secretary respectively of the Plymouth United Savings Bank a Michigan Corporation and that the seal affixed to said instrument is the corporate seal of said corporation and the said instrument was signed and sealed in behalf of said corporation by authority of its Board of Directors and the said C. A. Fisher + E. S. Bennett acknowledged said instrument to be the free act and deed of said corporation.
Roy R. Carratt
Notary Public, in and for Wayne County, Michigan.
My commission expires June 26, 1928

APPROVED BY THE BOARD OF COUNTY AUDITORS OF WAYNE COUNTY MICH. THIS 21st day of Nov. 1924
Wm. Gutman CHAIRMAN
J. M. G. Jones

Wayne County Treasurer's Office
Dear Sir,
I hereby certify that the plat of the part of this County known as the "Plymouth Virginia Park Sub'n" of part of the N.E. 1/4 of Sec. 27 T. 15. R. 8 E. Wayne Co. Mich. is a correct one and that the streets easements and alleys shown on said plat are hereby dedicated to the use of the public.
Godfrey Provincial
Wayne County Treasurer

This plat was approved by the Commission of the Village of Plymouth, Michigan at a meeting held Nov. 3, 1924

Sidney S. Strong
Village Clerk